


Notes:

1. WORK TO FIGURED DIMENSIONS ONLY.
2. THIS DRAWING IS TO BE READ IN CONJUNCTION WITH ALL RELEVANT ARCHITECTS, SERVICE ENGINEERS DRAWINGS AND SPECIFICATIONS.

Sanyo PLC-XM150  
6000 ANSI lumen  
Projector

 Prolite Fresnel 1k

 Prolite Profile 25/45 1K

 Strand Cantata  
Fresnel 1K  
w/barndoors

 Selecon Acclaim  
Profile 24/44 650w

 Tourpro Slimpar  
RGBAW+UV with  
60 deg lenses

CHANNEL  
DIMMER/ADDRESS

REV:	DESCRIPTION:	BY:	DATE:
STATUS:			

FOR INFORMATION


GASWORKS ARTS PARK

21 Graham St  
Albert Park 3206  
03 8606 4209  
www.Gasworks.org.au

VENUE: STUDIO THEATRE

TITLE: VENUE PLAN

SCALE AT A3: 1:50, 1:100	DATE: 22/2/2024	DRAWN: Eduard I	CHECKED: Eduard I
PROJECT NO: 2301	DRAWING NO: A3/01	REVISION: a	

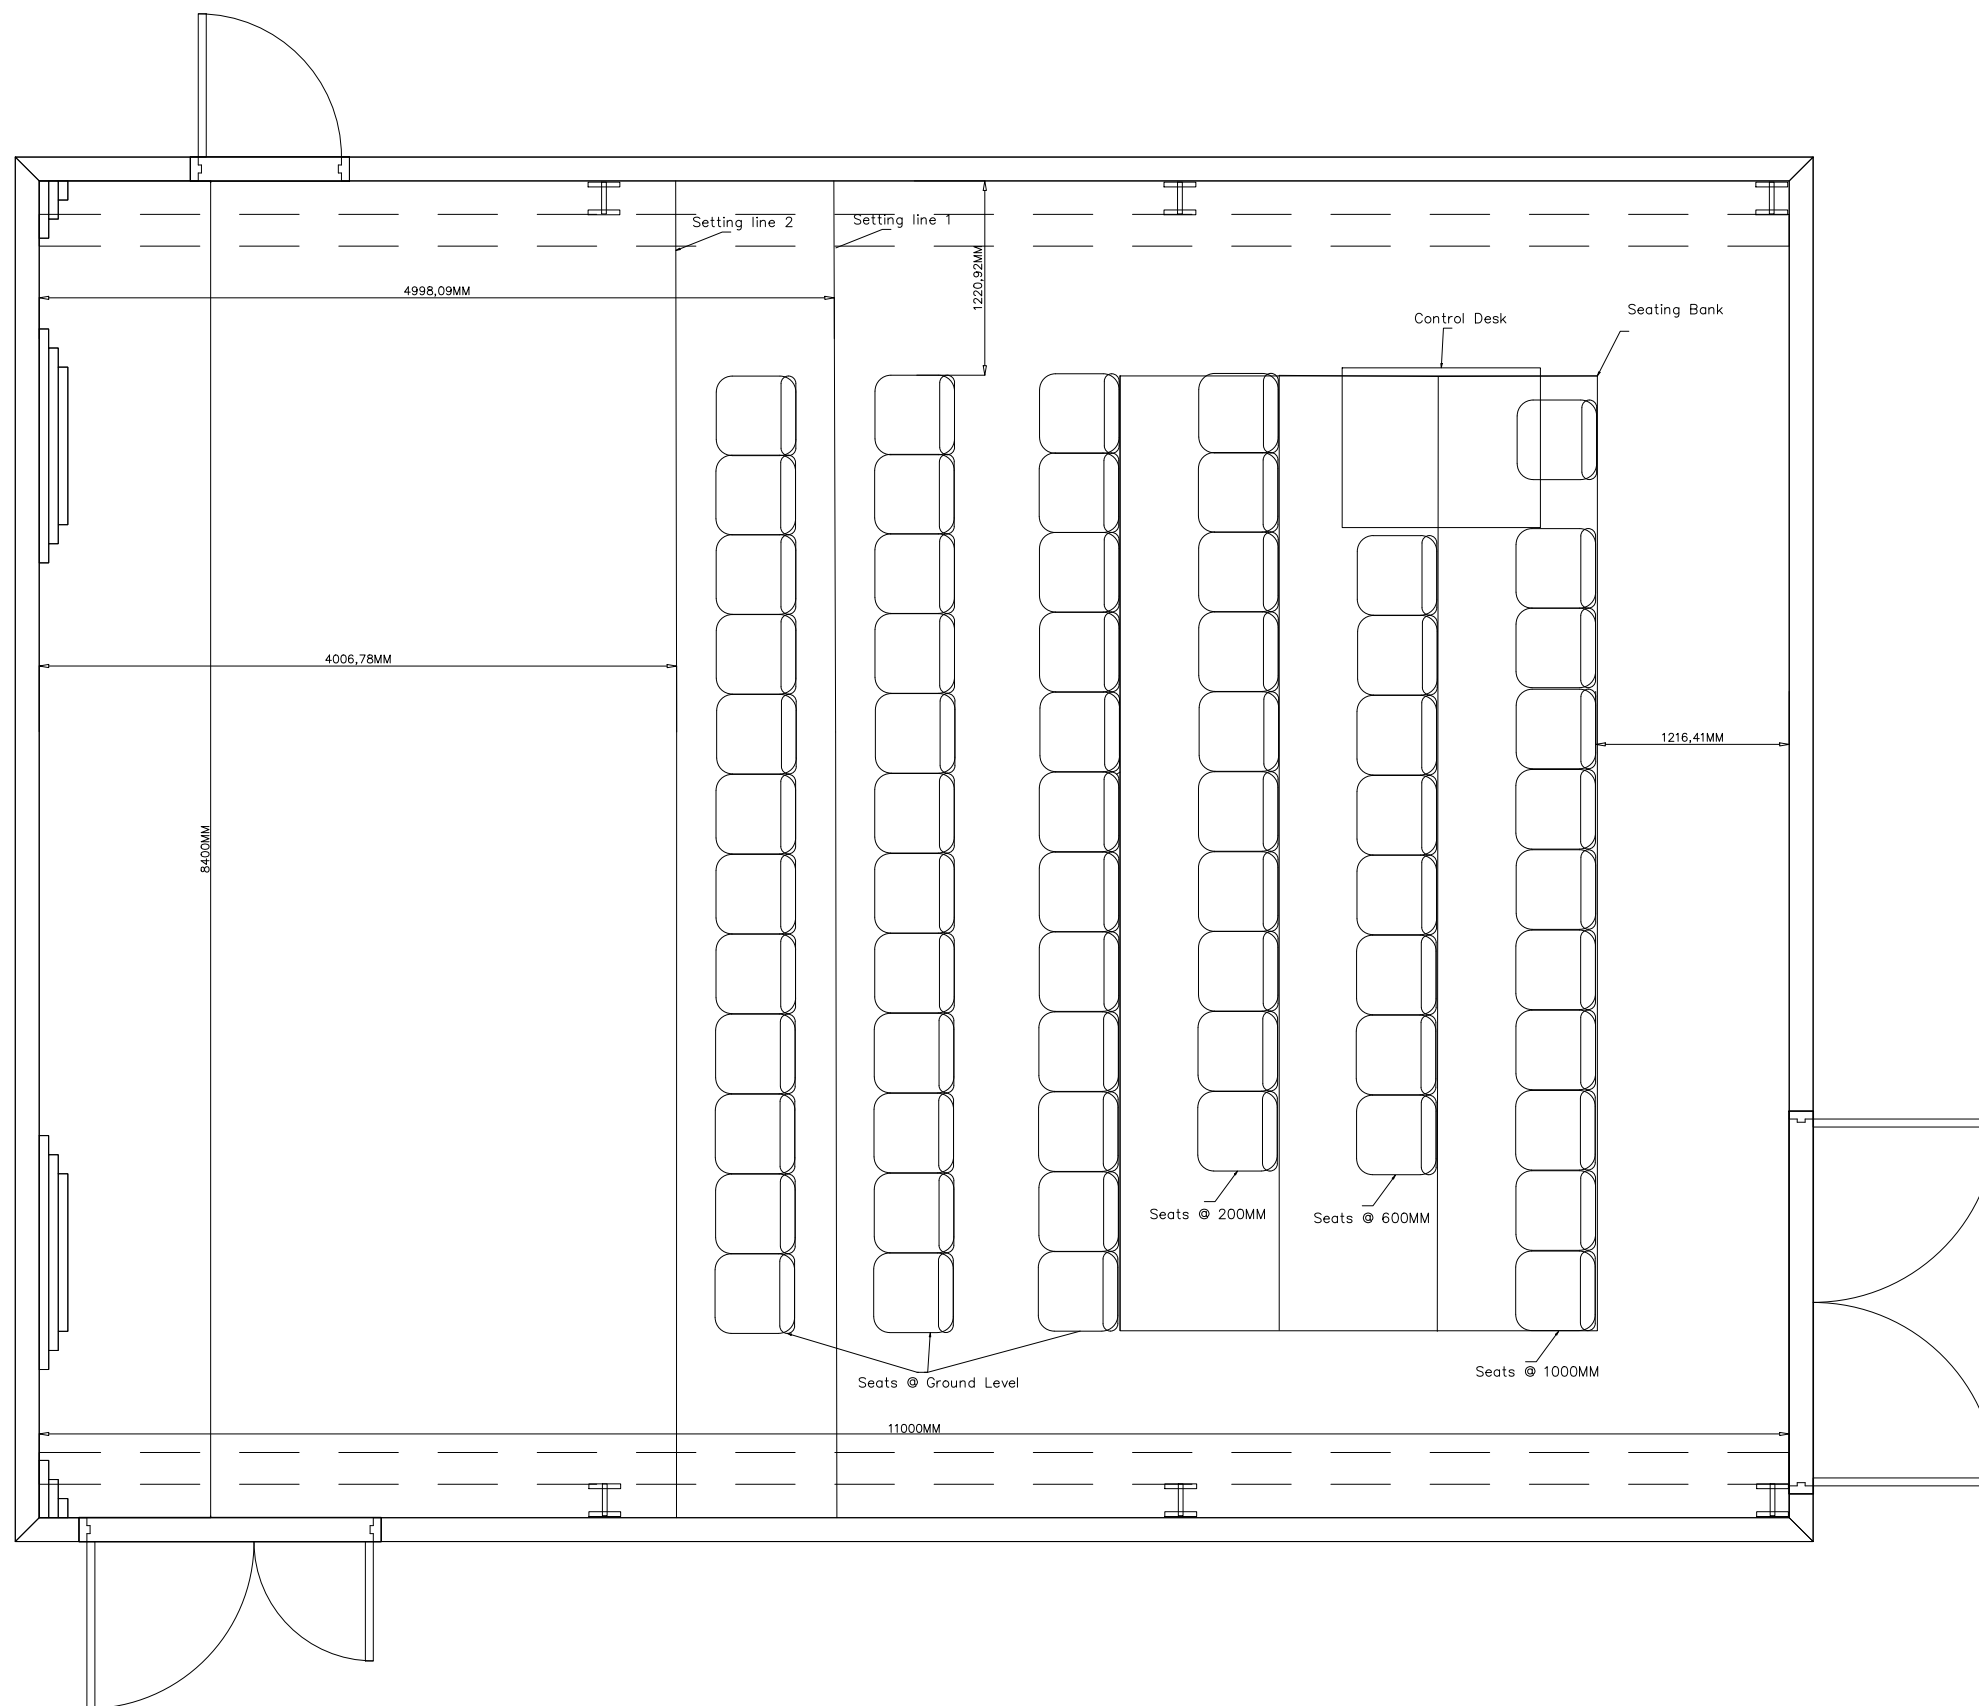

Notes:

1. WORK TO FIGURED DIMENSIONS ONLY.
2. THIS DRAWING IS TO BE READ IN CONJUNCTION WITH ALL RELEVANT ARCHITECTS, SERVICE ENGINEERS DRAWINGS AND SPECIFICATIONS.

REV:	DESCRIPTION:	BY:	DATE:
------	--------------	-----	-------

STATUS:	
---------	--

FOR INFORMATION

GASWORKS ARTS PARK

21 Graham St  
 Albert Park 3206  
 03 8606 4209  
 www.Gasworks.org.au

VENUE: STUDIO THEATRE

TITLE: VENUE PLAN

SCALE AT A3: 1:50, 1:100	DATE: 22/2/2024	DRAWN: Eduard I	CHECKED: Eduard I
-----------------------------	--------------------	--------------------	----------------------

PROJECT NO: 2301	DRAWING NO: A3/01	REVISION: a
---------------------	----------------------	----------------